

INVENTAR DE COORDONATE		
Sistem de proiectie STEREO 1970		
PCT.	X	Y
1	310749.885	759361.426
2	310746.195	759341.916
3	310721.796	759346.421
4	310725.442	759365.887

## LEGENDA

- LIMITA DE PROPRIETATE
- LOCUINTA INDIVIDUALA PROPUSA P+M cu garaj la parter
- PODEST ACCES + TERASA
- SPATII VERZI
- CIRCULATIE CAROSABILA  
CIRCULATIE PIETONALA
- TROTUAR DE GARDA
- 


Suprafete si indici de ocupare a terenului		
Specificatia	Existent	Propus
S.teren	490.00 mp	490.00 mp
Ac	0.00 mp	123.00 mp
Accd	0.00 mp	249.00 mp
POT	0.00%	25.10%
CUT	0.00	0.501

Imprejurire teren propusa - 89.08 ml

Proiectant general: PFA BADEA G. MARINELA				ARNAUTU MARIUS BOGDAN, ARNAUTU CORINA		Pr. nr.:
Proiectant arhitectura: BIROU INDIVIDUAL DE ARHITECTURA - ANGHIEL ION						1/2024
Specificatie	Nume	Semnatura	Scara:	CONSTRUIRE IMOBIL CU DESTINATIA DE LOCUINTA P+M CU GARAJ LA PARTER SI IMPREJMUIRE TEREN		
PROIECTAT	c.arh Anghel Ion		1:250	Adresa: str. Mihail Sadoveanu, nr. 6A, mun. Medgidia, jud Constanta		
DESENAT	ing. Badea Marinela		Data:	Faza: D.T.A.C		
SEF PROIECT	ing. Badea Marinela		01/2024	PLAN DE SITUATIE		
						Pl.-nr.: A02

# FATADA PRINCIPALA


## scara 1:75

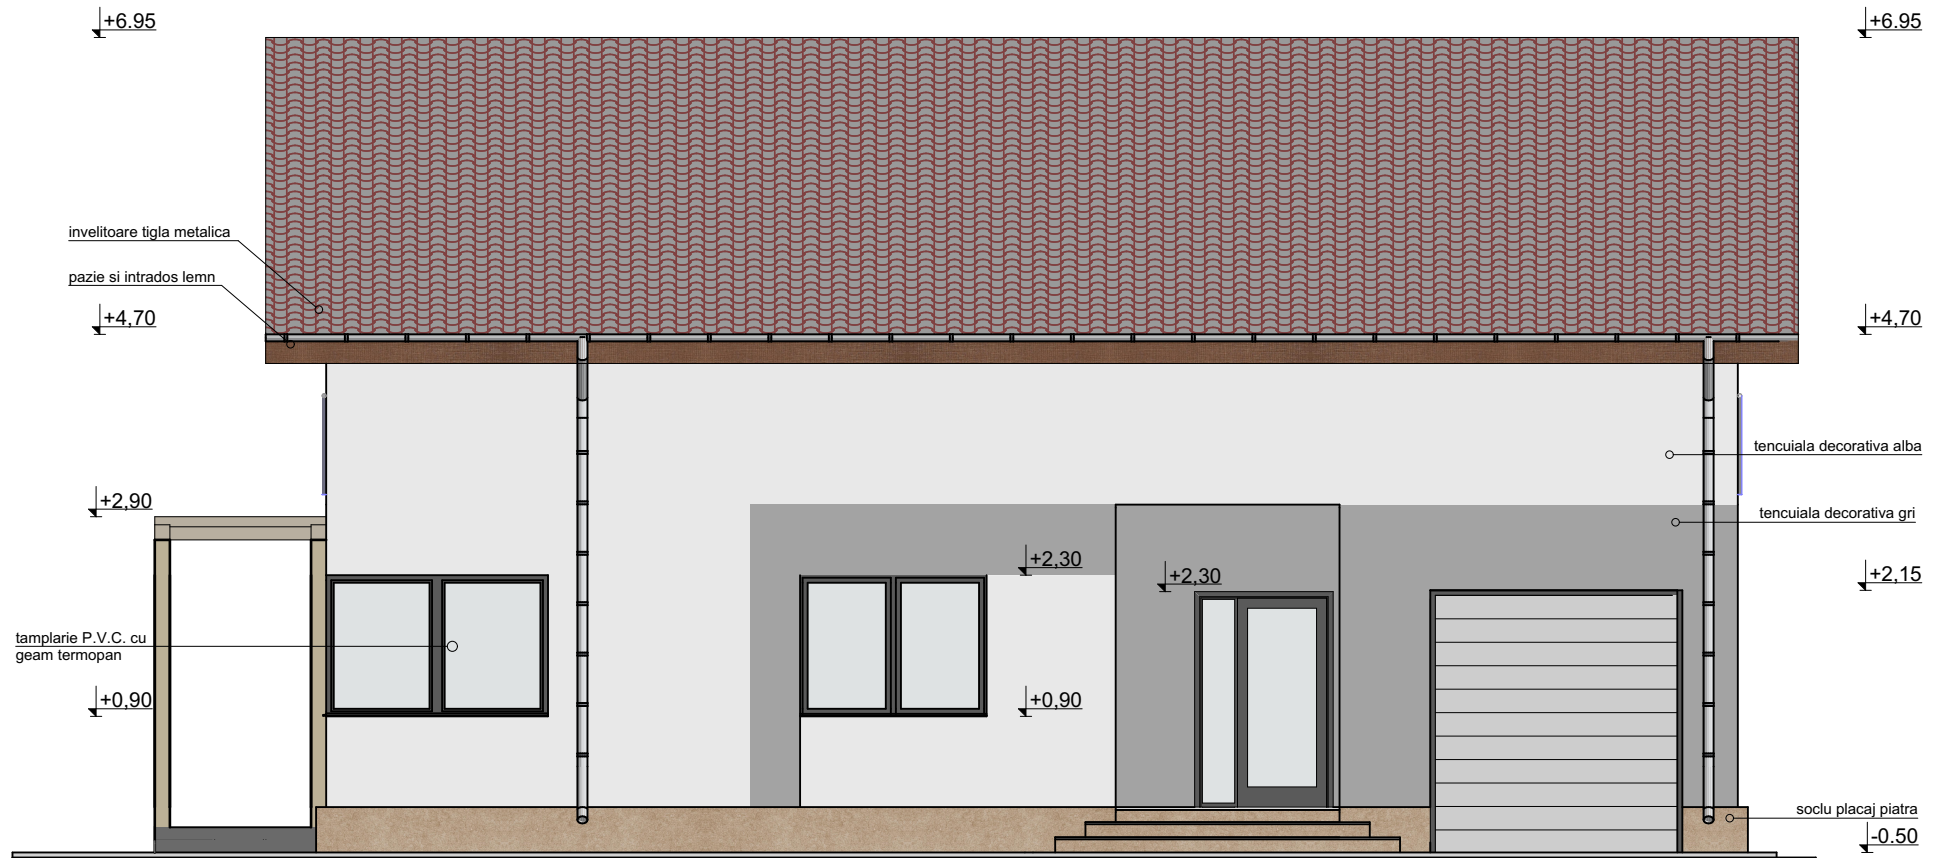

Proiectant general: PFA BADEA G. MARINELA				ARNAUTU MARIUS BOGDAN, ARNAUTU CORINA		Pr. nr.:
Proiectant arhitectura: BIROU INDIVIDUAL DE ARHITECTURA - ANGHEL ION						1/2024
Specificatie	Nume	Semnatura	Scara:	CONSTRUIRE IMOBIL CU DESTINATIA DE LOCUINTA P+M CU GARAJ LA PARTER SI IMPREJMUIRE TEREN		Faza:
PROIECTAT	c.arh. Anghel Ion		1:75	Adresa: str. Mihail Sadoveanu, nr. 6A, mun. Medgidia, jud Constanta		D.T.A.C
DESENAT	ing. Badea Marinela		Data:			Pl. nr.:
SEF PROIECT	ing. Badea Marinela		01/2024	FATADA PRINCIPALA		A08

# FATADA STANGA


## scara 1:75

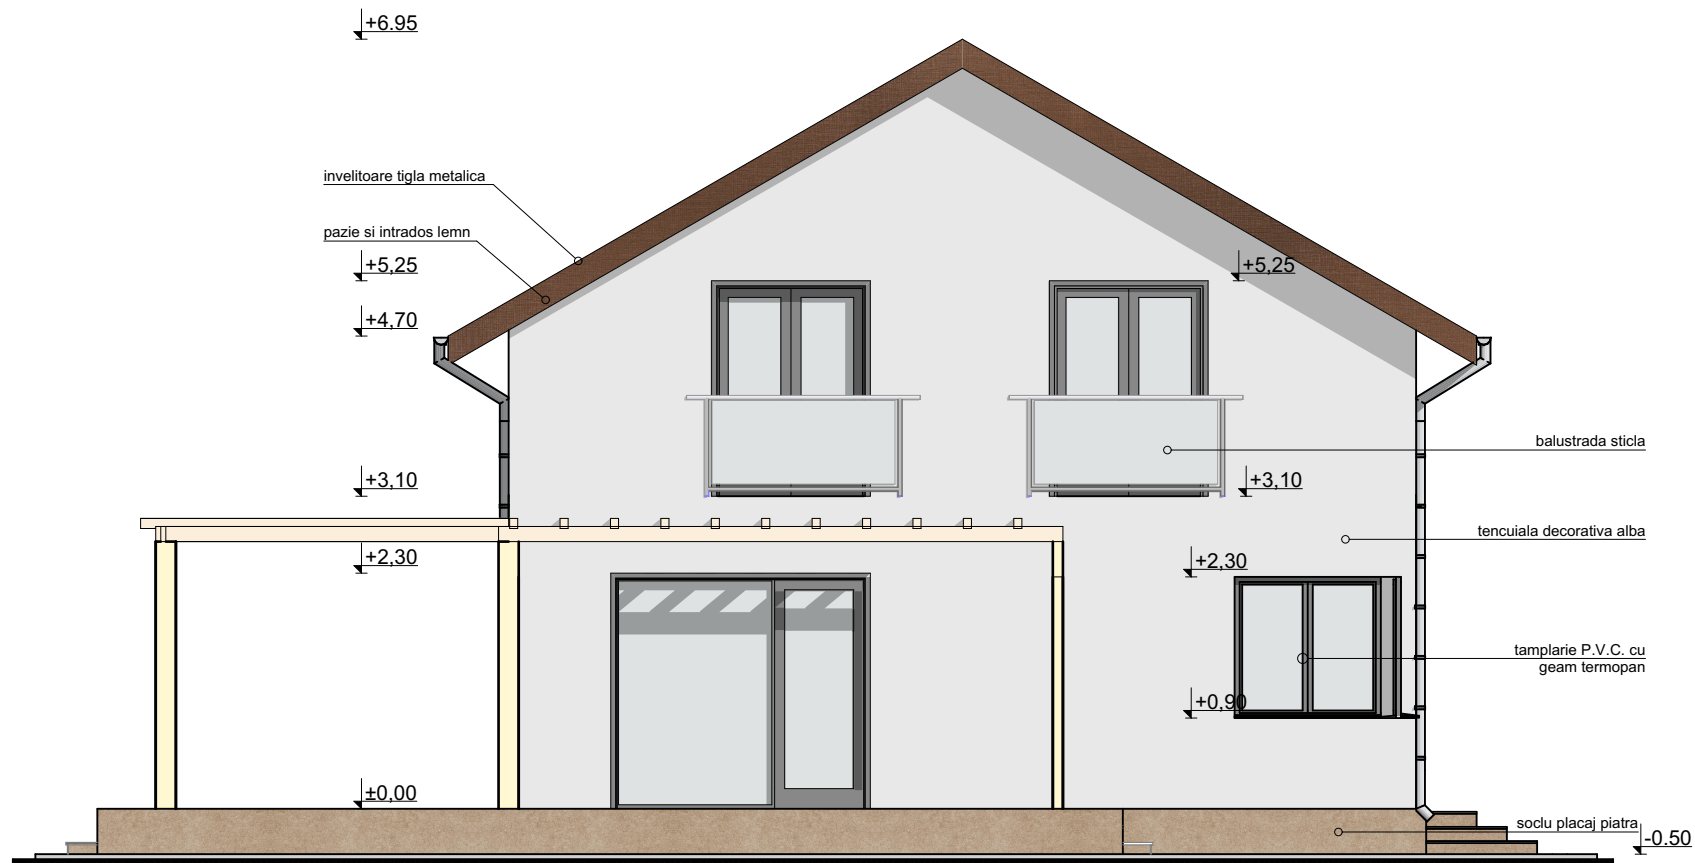

Proiectant general: PFA BADEA G. MARINELA				ARNAUTU MARIUS BOGDAN, ARNAUTU CORINA		Pr. nr.:
Proiectant arhitectura: BIROU INDIVIDUAL DE ARHITECTURA - ANGHEL ION						1/2024
Specificatie	Nume	Semnatura	Scara:	CONSTRUIRE IMOBIL CU DESTINATIA DE LOCUINTA P+M CU GARAJ LA PARTER SI IMPREJMUIRE TEREN		Faza:
PROIECTAT	c.arh. Anghel Ion		1:75	Adresa: str. Mihail Sadoveanu, nr. 6A, mun. Medgidia, jud Constanta		D.T.A.C
DESENAT	ing. Badea Marinela		Data:			Pl.-nr.:
SEF PROIECT	ing. Badea Marinela		01/2024	FATADA STANGA		A10

# FATADA POSTERIOARA

## scara 1:75

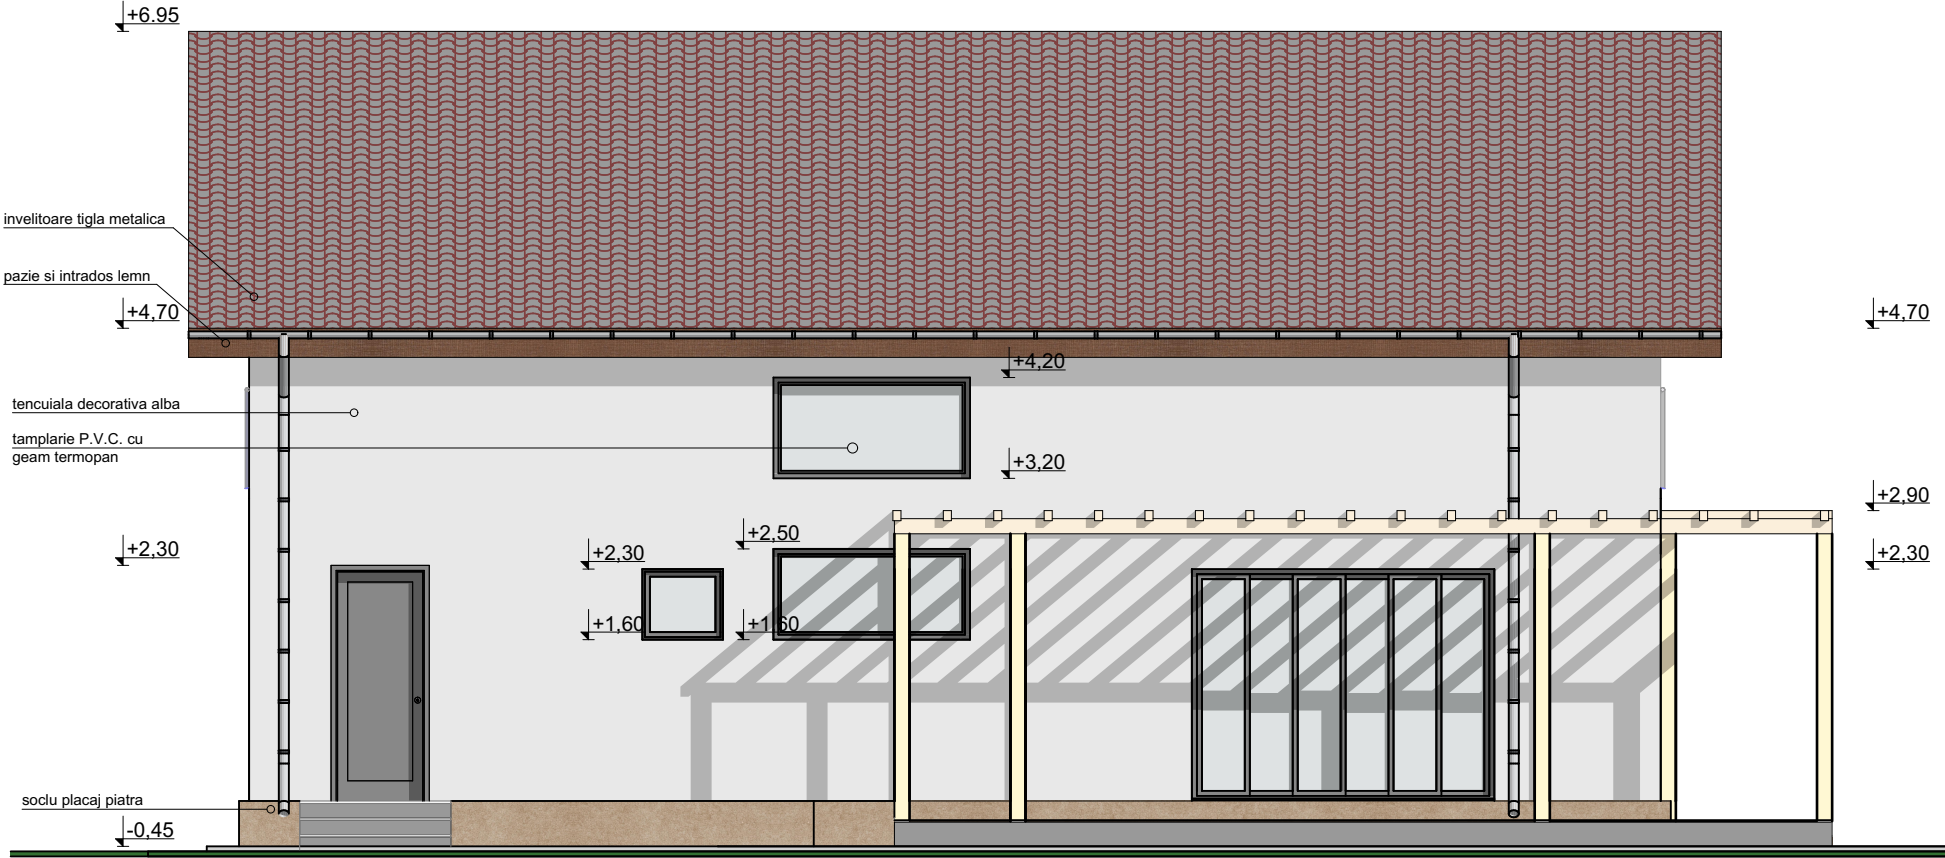

Proiectant general: PFA BADEA G. MARINELA				ARNAUTU MARIUS BOGDAN, ARNAUTU CORINA		Pr. nr.:
Proiectant arhitectura: BIROU INDIVIDUAL DE ARHITECTURA - ANGHEL ION						1/2024
Specificatie	Nume	Semnatura	Scara:	CONSTRUIRE IMOBIL CU DESTINATIA DE LOCUINTA P+M CU GARAJ LA PARTER SI IMPREJMUIRE TEREN		Faza:
PROIECTAT	c.arh. Anghel Ion		1:75	Adresa: str. Mihail Sadoveanu, nr. 6A, mun. Medgidia, jud Constanta		D.T.A.C
DESESTAT	ing. Badea Marinela		Data:			Pl. nr.:
SEF PROIECT	ing. Badea Marinela		01/2024	FATADA POSTERIOARA		A09