


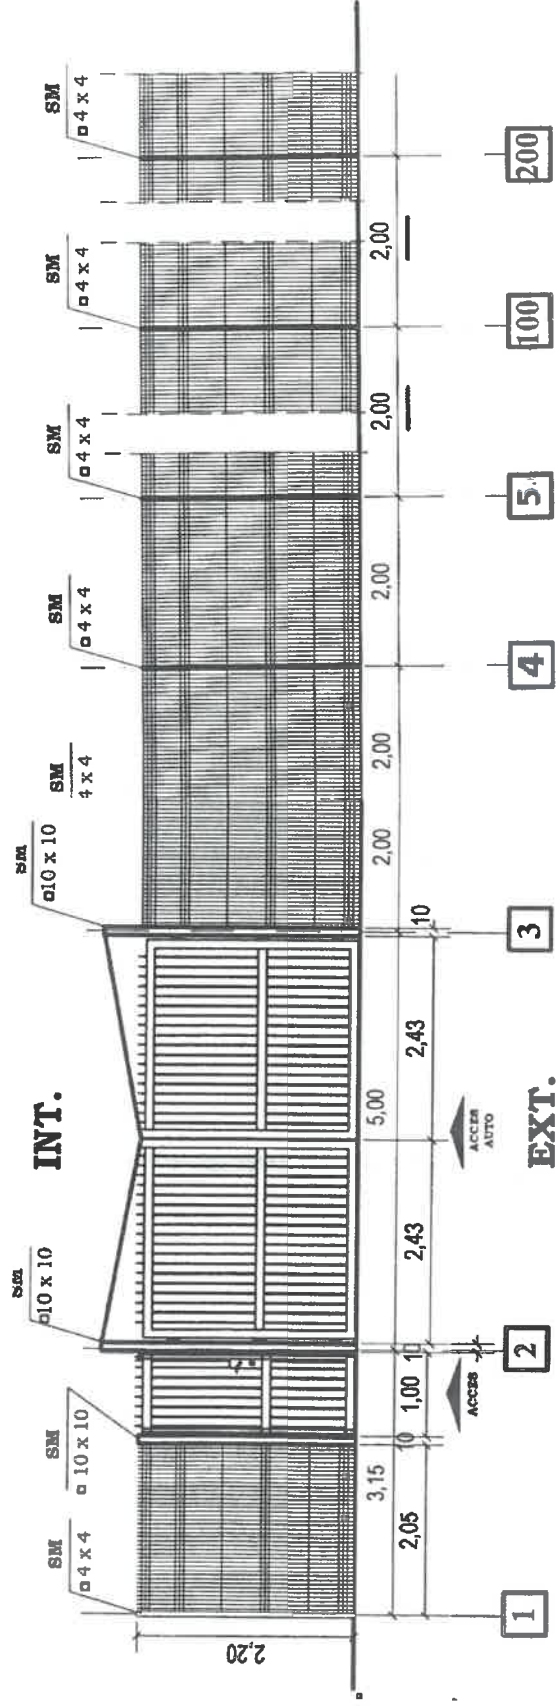


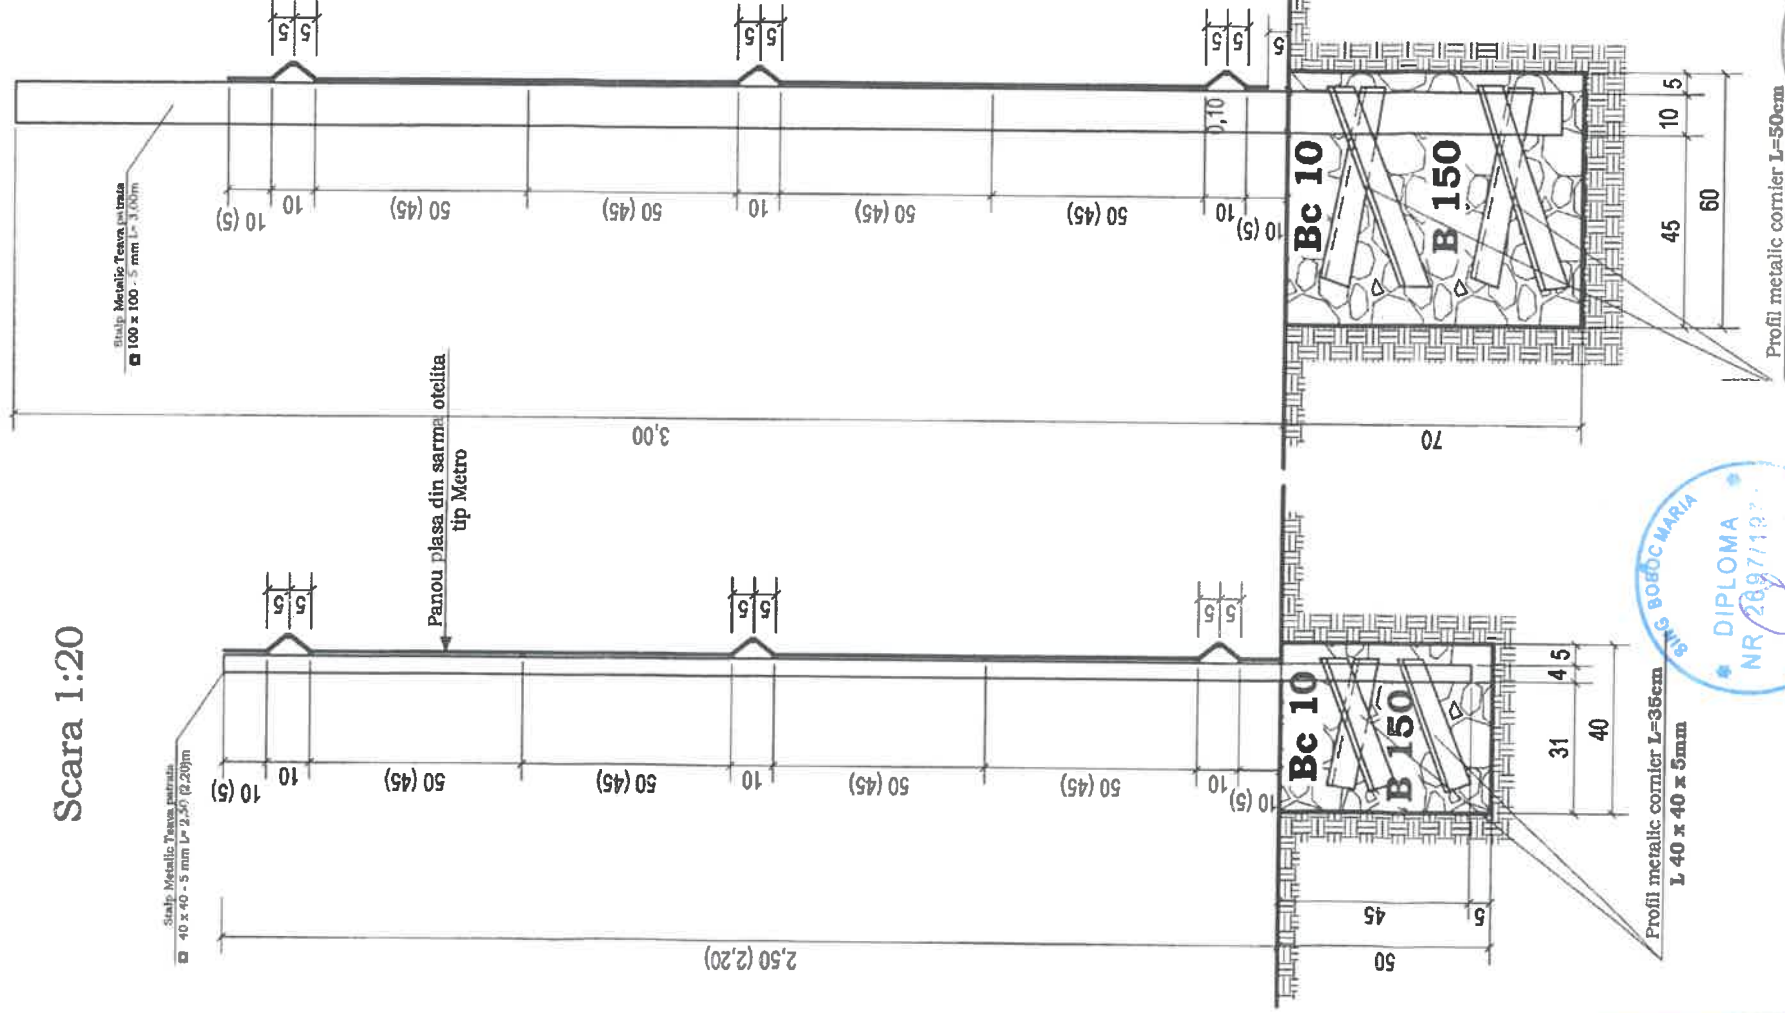

Scara 1:20

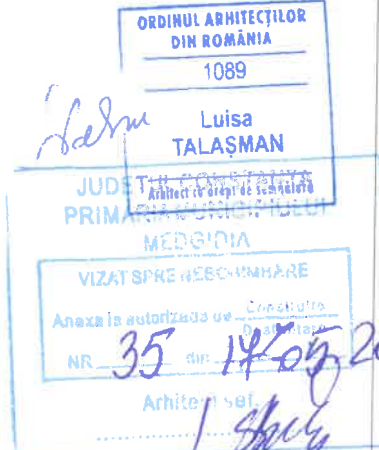

Scara 1:20

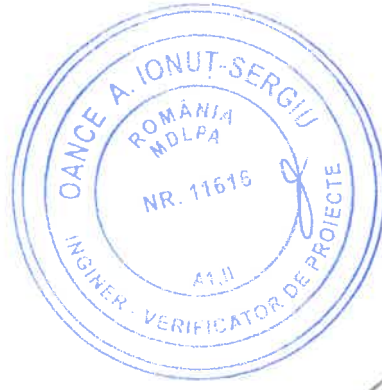

BENEFICIAR: MARIN VALERICA, EXTRAVILANUL MUN.MEDGIDIA, PARCELA 553%, JUD.CONSTANTA

SEF PROIECT ARH. TALASMAN LUISA INSCRIS IN O.A.R. CU NR 1089

04.2024

ARHITECT

LUISA TALASMAN

STRUCTURA

SING. BOBOC MARIA

PROIECTAT

PETROVICI RARES

SCARA

1:50

PLAN IMPREJMUIRE TEREN

DOCUMENTATIE PENTRU AUTORIZARE IMPREJMUIRE
TEREN IN LIMITELE PROPIETATII PENTU EXPLOATATIE
AGRICOLA