


01 SECTIUNE LONGITUDINALA - CLADIRE ADMINISTRATIVA SC. 1/100



02 FATADA 1 - CLADIRE ADMINISTRATIVA SC. 1/100

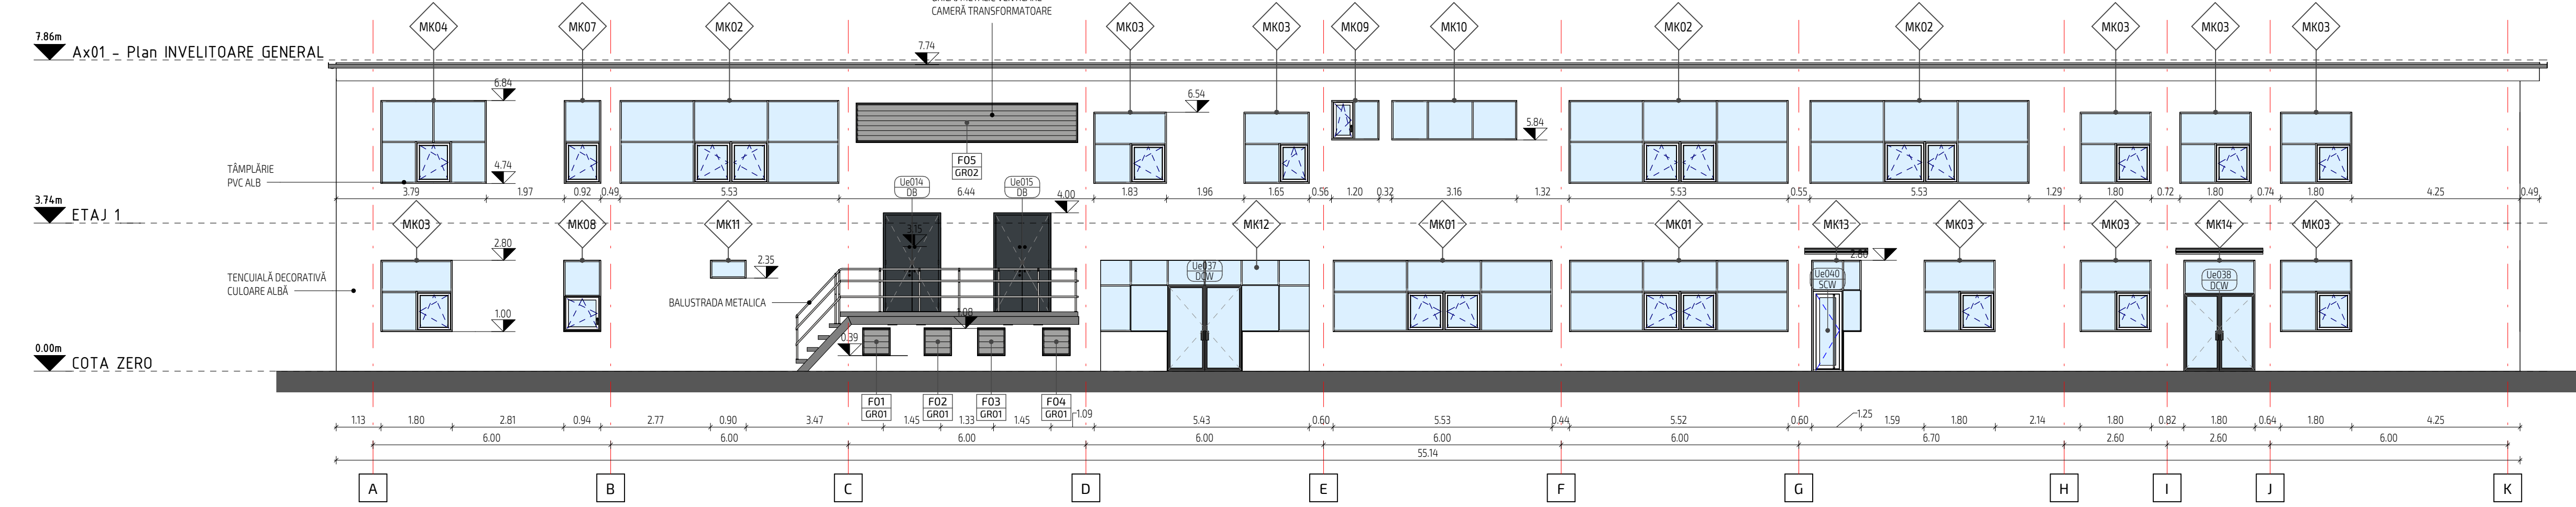