



# PUD

CONSTRUIRE HALA PRODUCTIE, SPATII ADMINISTRATIVE SI ANEXE  
MUNICIPIUL MEDGIDIA, STR. SILOZULUI NR 105A

TIPUL DE PROPRIETATE

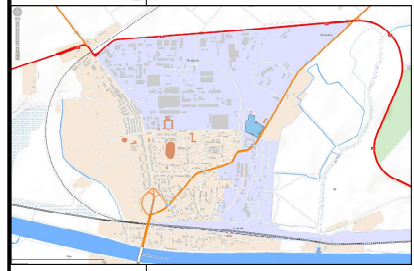

INCADRARE IN LOCALITATE

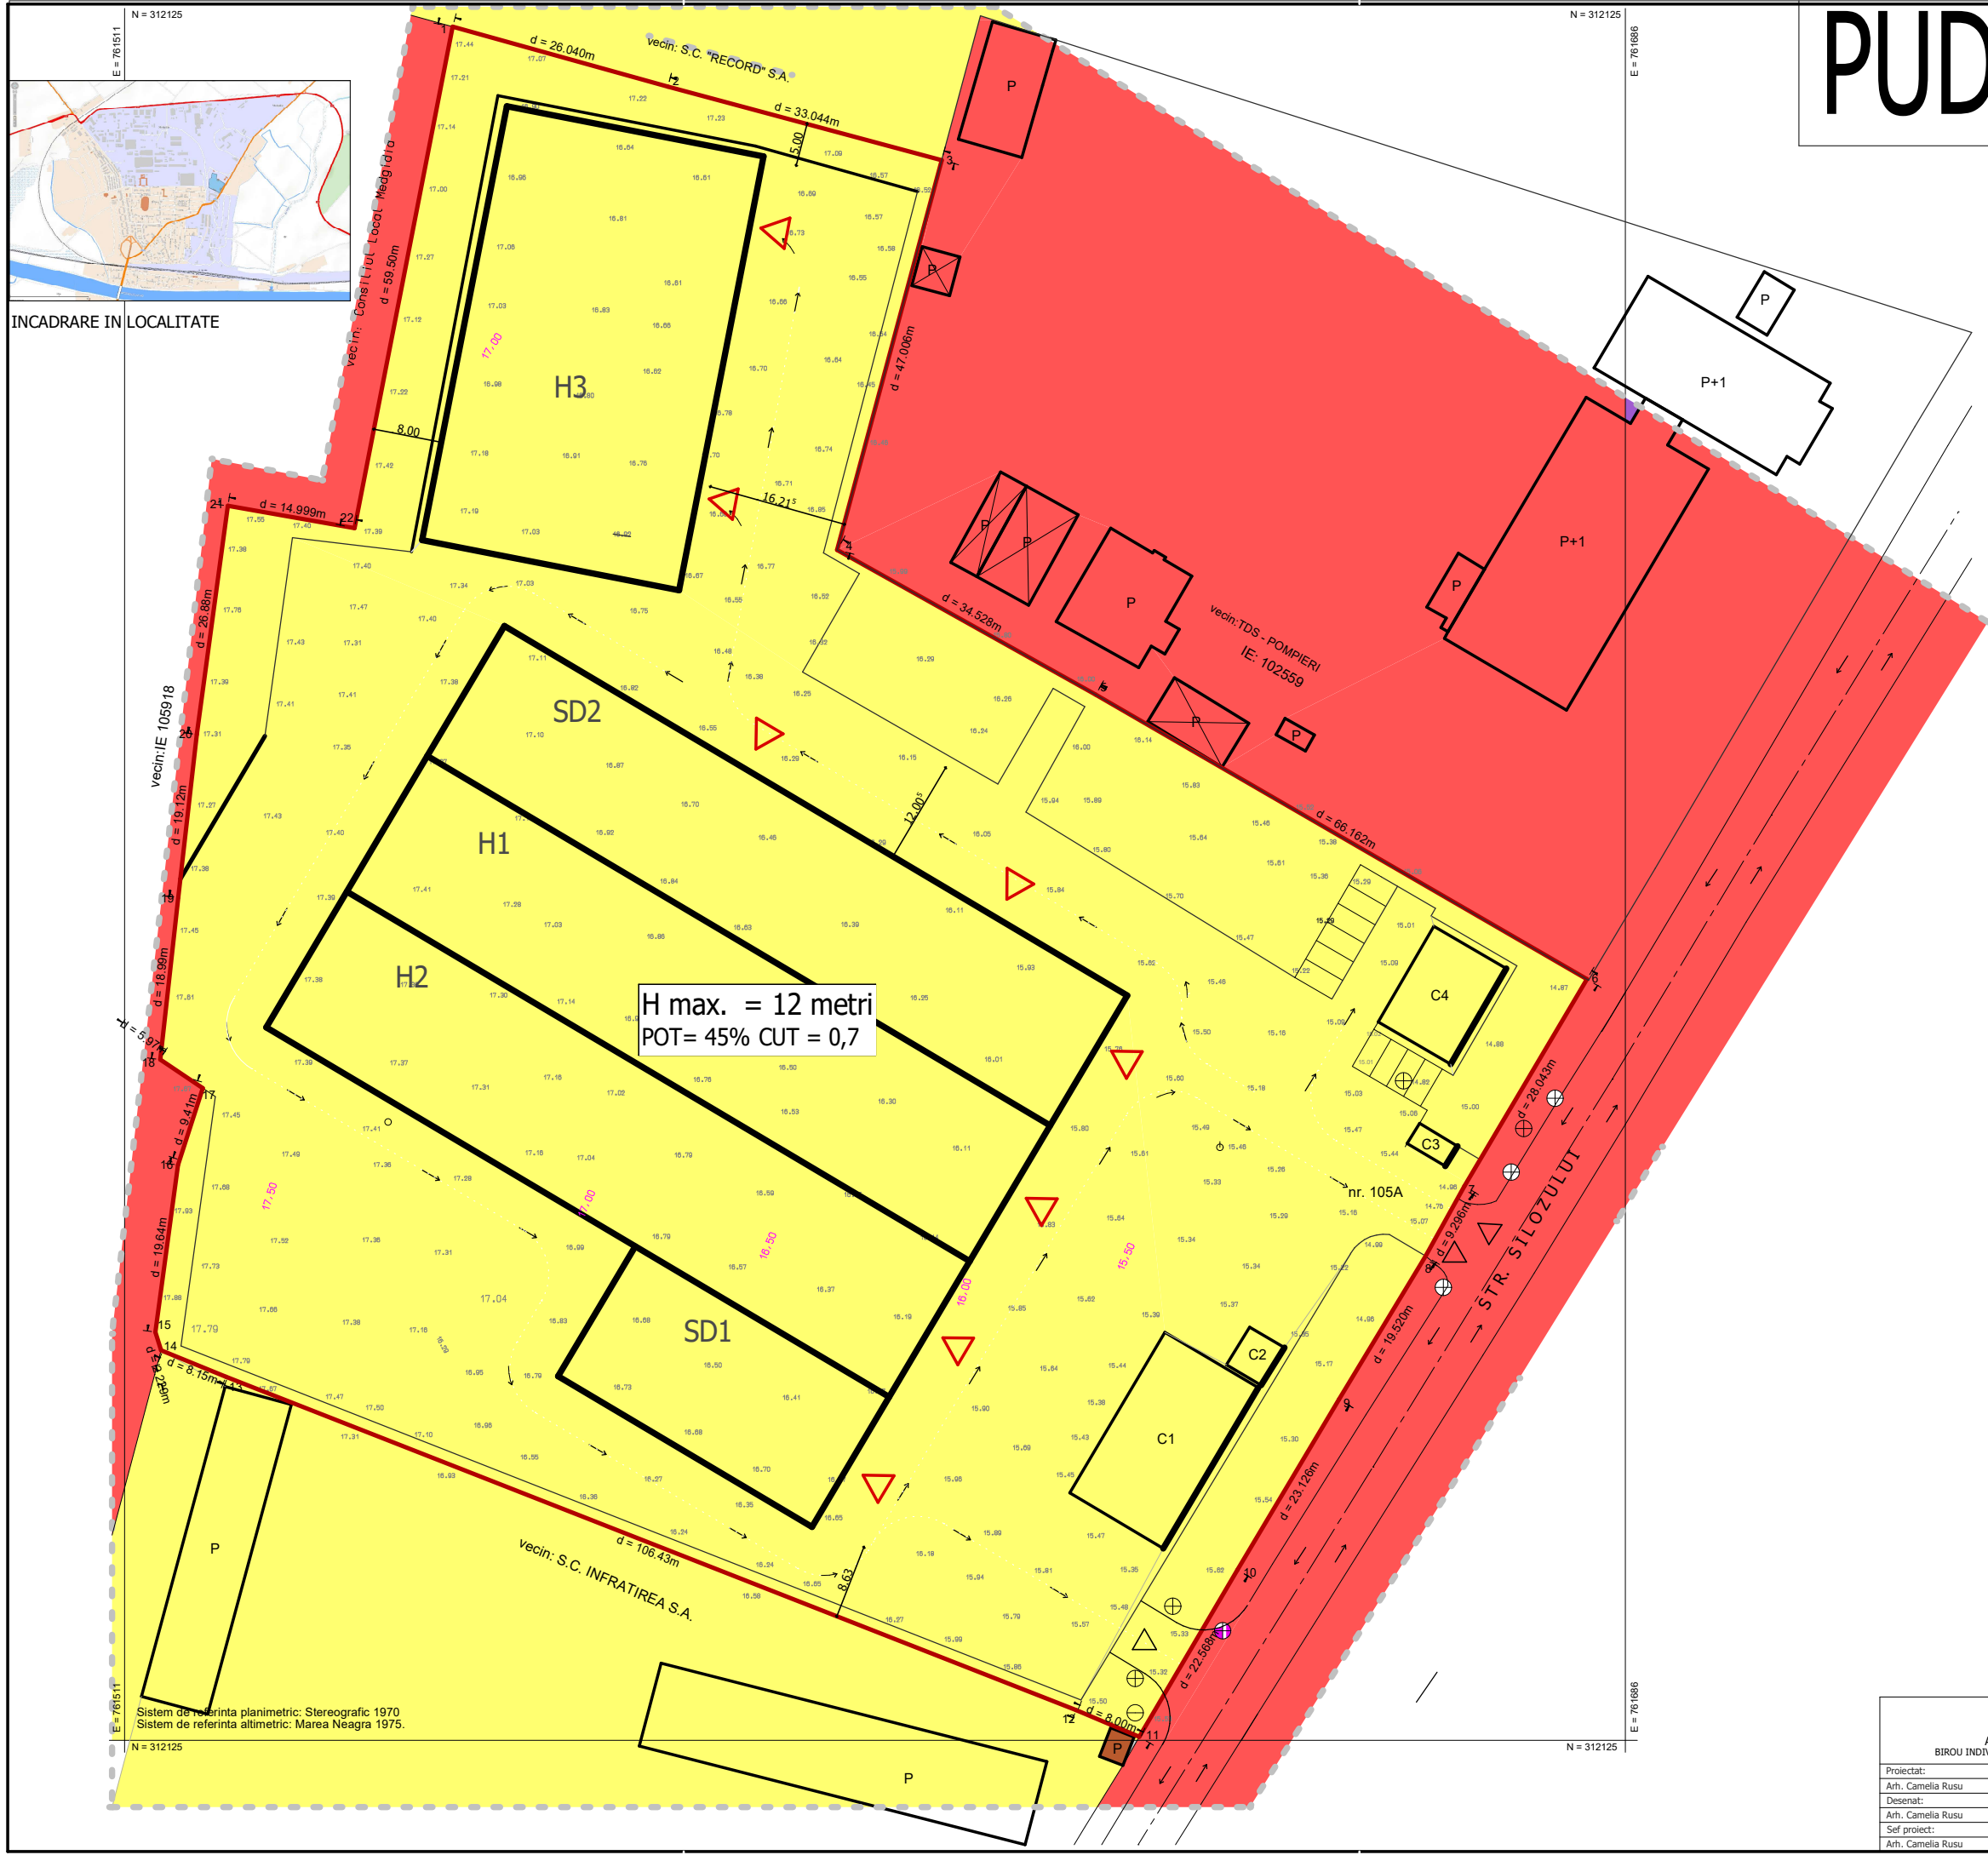

## LEGENDA

- LIMITA ZONEI STUDIATE (Supraf. 33586 MP)
- LIMITA TERENULUI PROPRIETATE SC "HSP ENGINEERING AND PRODUCTION", (18861)
- TERENURI APARTINAND DOMENIULUI PUBLIC
- TERENURI PROPRIETATE PRIVATA A PERSOANELOR FIZICE SI JURICE
- TERENURI APARTINAND DOMENIULUI PRIVAT AL MUNICIPIULUI MEDGIDIA

Sistem de referinta planimetric: Stereografic 1970  
Sistem de referinta altimetric: Marea Neagra 1975.

Proiectat: ARH. CAMELIA RUSU BIROU INDIVIDUAL DE ARHITECTURA		Denumirea: PUD "CONSTRUIRE HALA PRODUCTIE, SPATII ADMINISTRATIVE SI ANEXE" - STRADA SILOZULUI NR. 105 A Localitatea: MUNICIPIUL MEDGIDIA, JUDETUL CONSTANTA Beneficiar: S.C."HSP-AG ENGINEERING AND PRODUCTION" S.R.L.		Proiect nr. 4/2018
Desenat: Arh. Camelia Rusu	Sef proiect: Arh. Camelia Rusu	Faza: PLAN URBANISTIC ZONAL	Scara: 1/500	Data: 08.2018
		TIPUL DE PROPRIETATE		P04